

NOTICE OF COMMUNITY MEETING




NW 10TH AVENUE PROJECT

WHEN:
November 1, 2018
at 6:00 P.M.

WHERE:
Fire Station 87
2100 NW 39th St, Oakland
Park, FL 33309

Planned Improvements to N.W. 10th Avenue from Park Lane West to Prospect Road:

- ✦ Shared sidewalk/bicycle path on west side of NW 10th Avenue
- ✦ Dedicated 4' Bike Lane on east side of NW 10th Avenue
- ✦ Landscaping
- ✦ Street lighting
- ✦ Drainage improvements
- ✦ Road Resurfacing

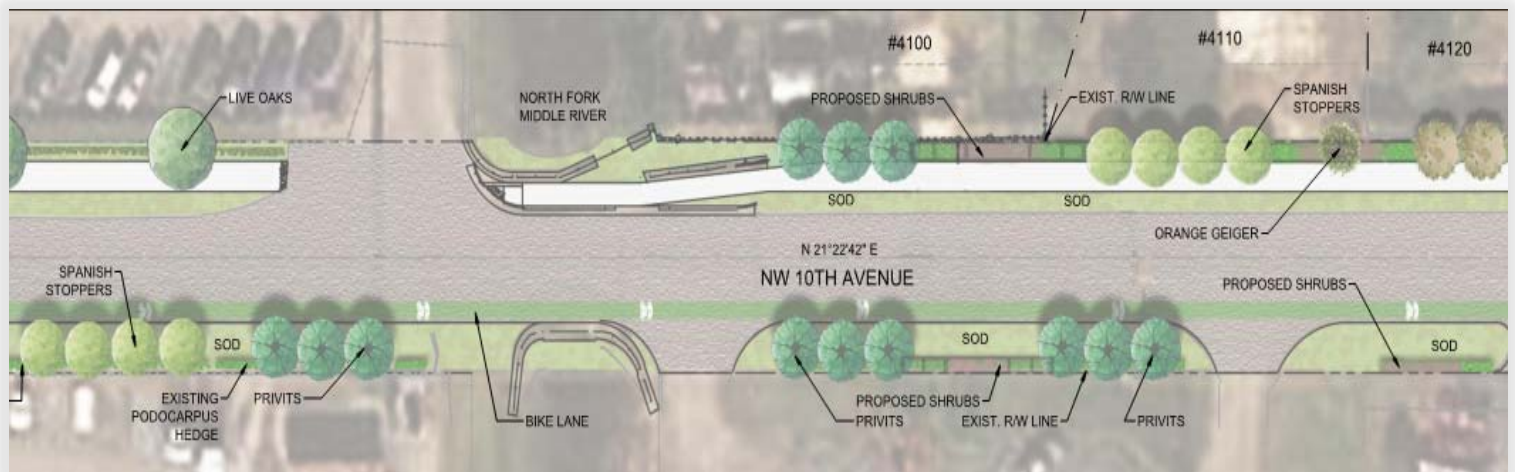

**THANK
YOU**

Your patience and continued support is deeply appreciated,
as we work to enhance the quality of life here in Oakland Park.

Engineering and Community Development
5399 N. Dixie Highway, Suite #3, Oakland Park, FL 33334

FOR MORE INFORMATION:

Diana Carrillo
Project Manager
(954)-630-4482
diana.carrillo@oaklandparkfl.gov